



FAÇADE PRINCIPALE
2cm=1m

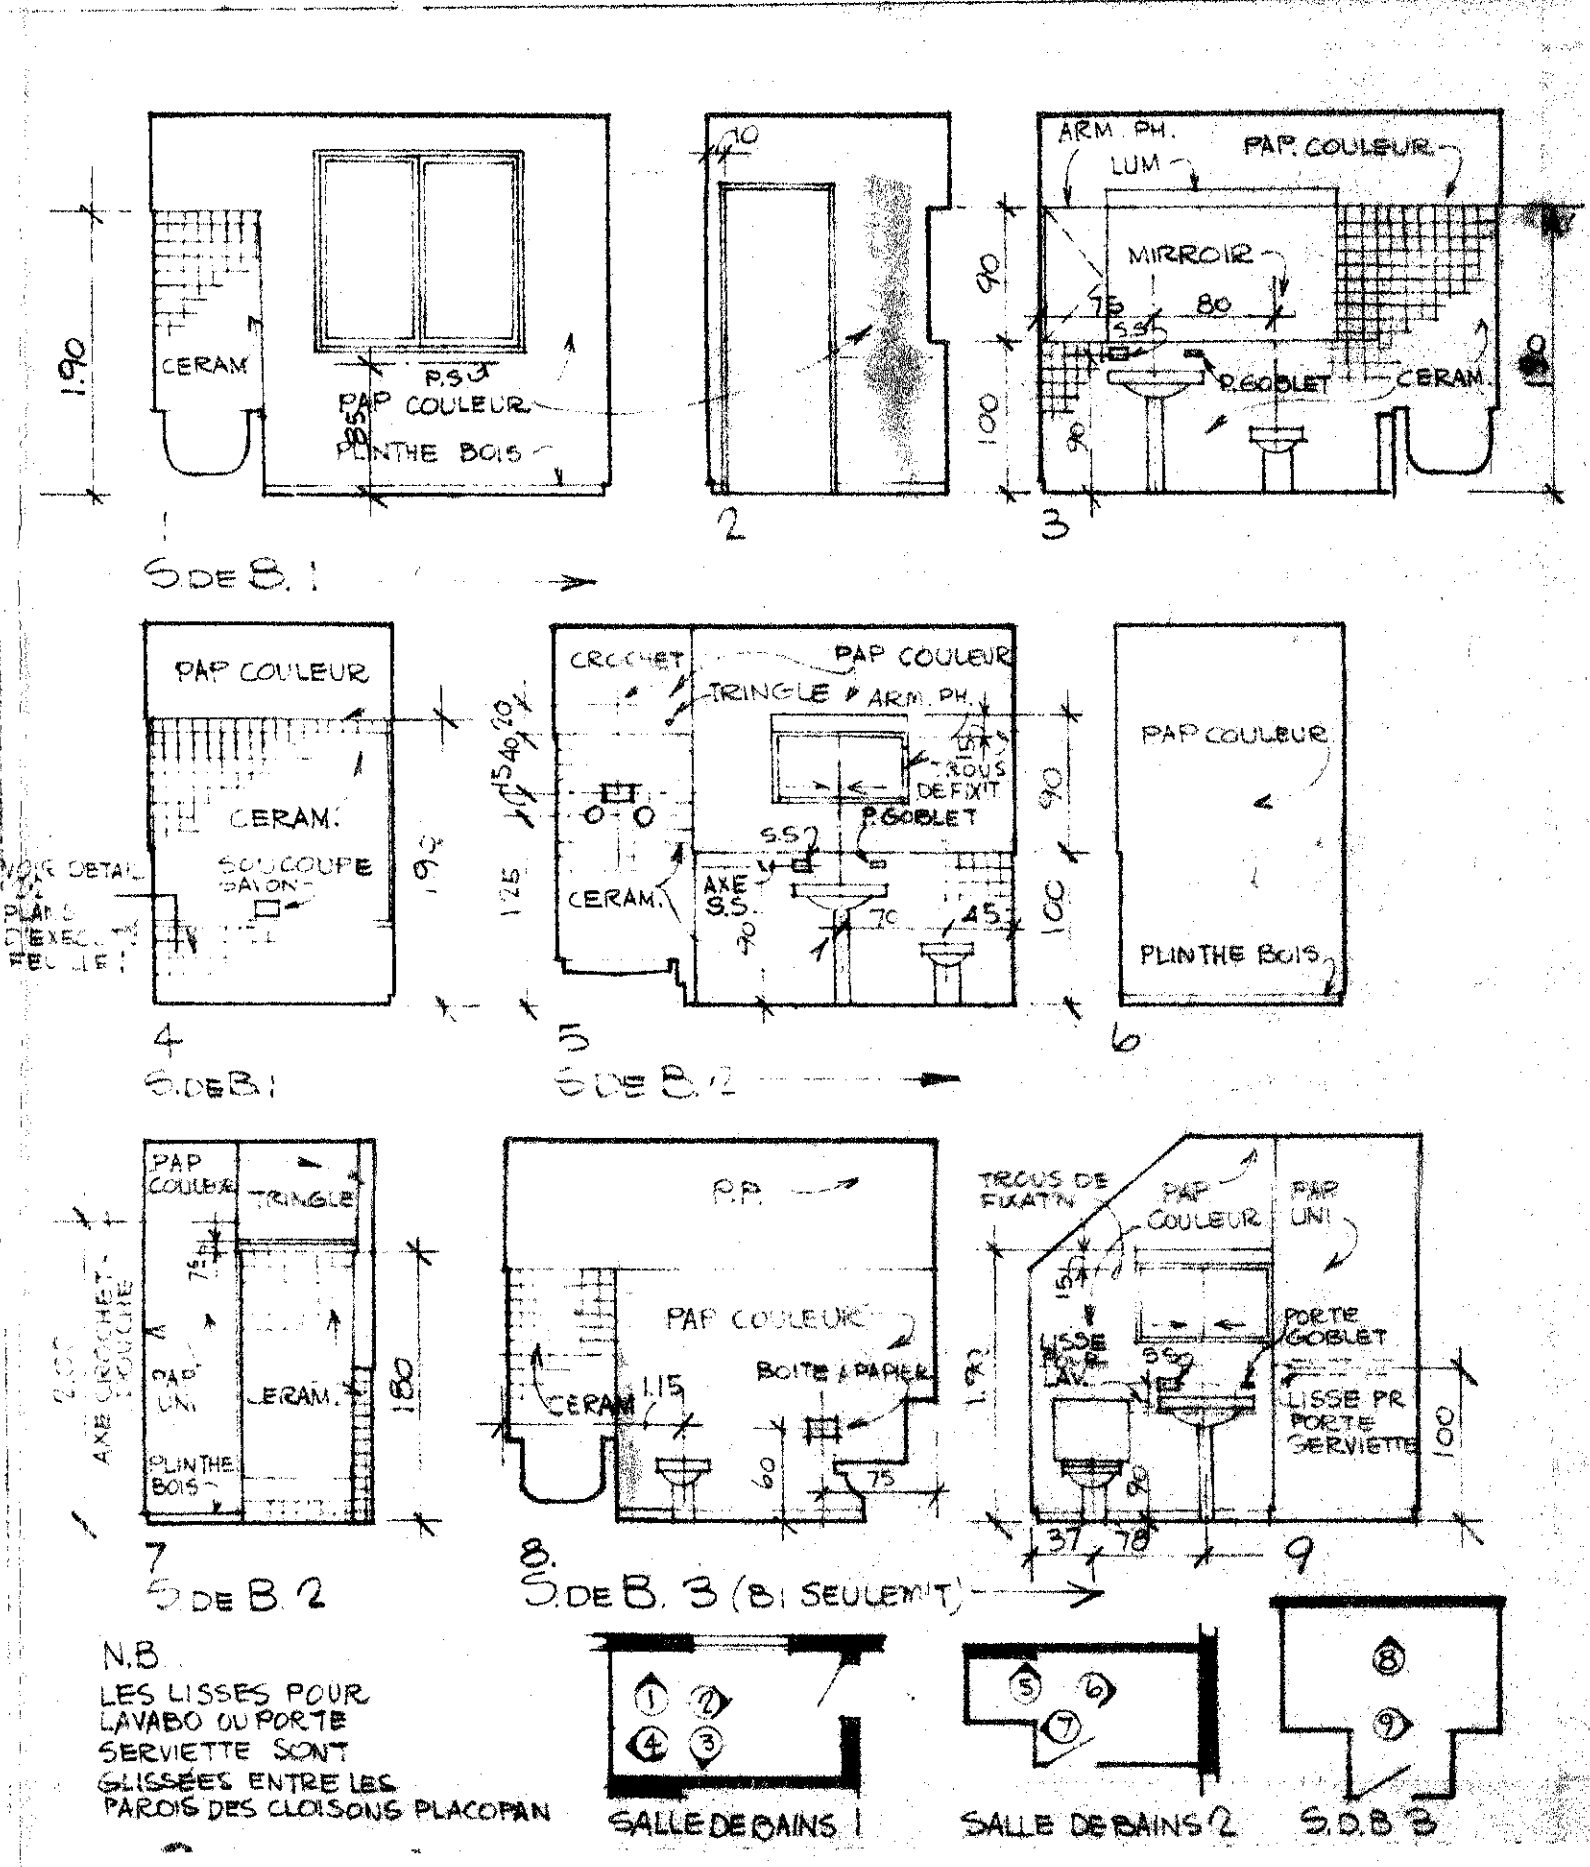

ELEVATIONS INTERIEURES
2cm=1m

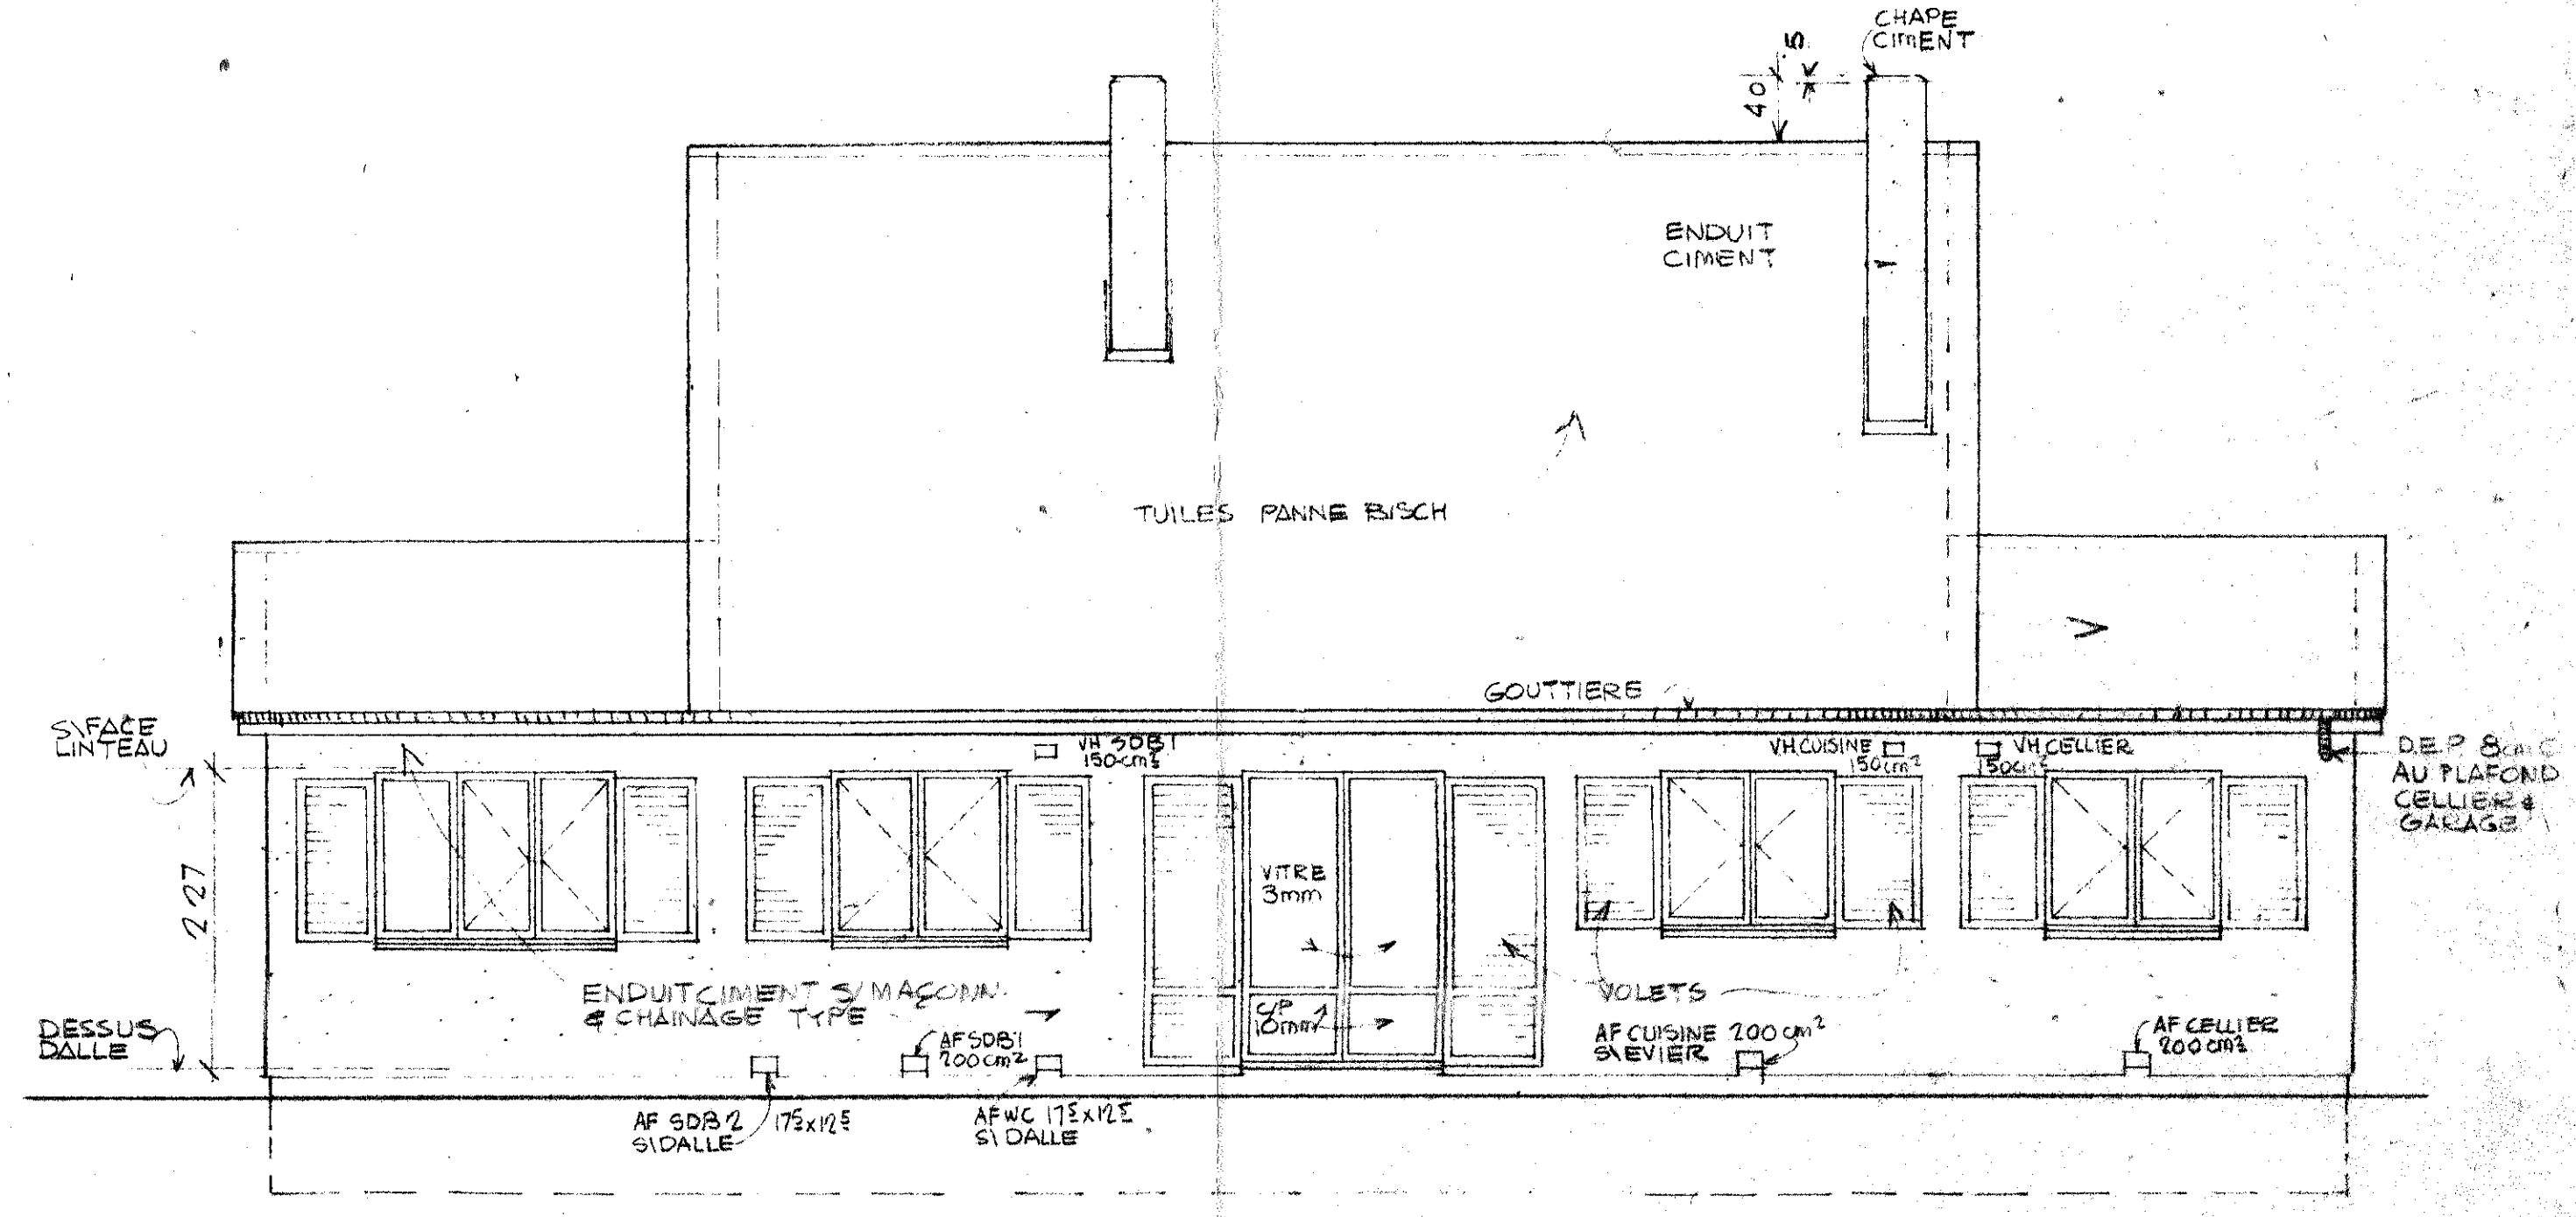

FAÇADE POSTERIEURE
2cm=1m

EXECUTION

REVISE LE 29 OCT 65
FAÇADES EXTER. ELEV. INTER.

DATE	REF.	DESSIN	FEUILLE	LES RESIDENCES DU CHATEAU LE MESNIL SIDENIS
29/10/65	P1-65	MICHEL BIEMANT D.E.S.A.	6	
<i>Levitt and Sons</i> 91 FAUBOURG ST HONORE PARIS 8				MAISON TYPE B1 LE MESNIL ST-DENIS - 560